


Map
Description for your map.

Legend

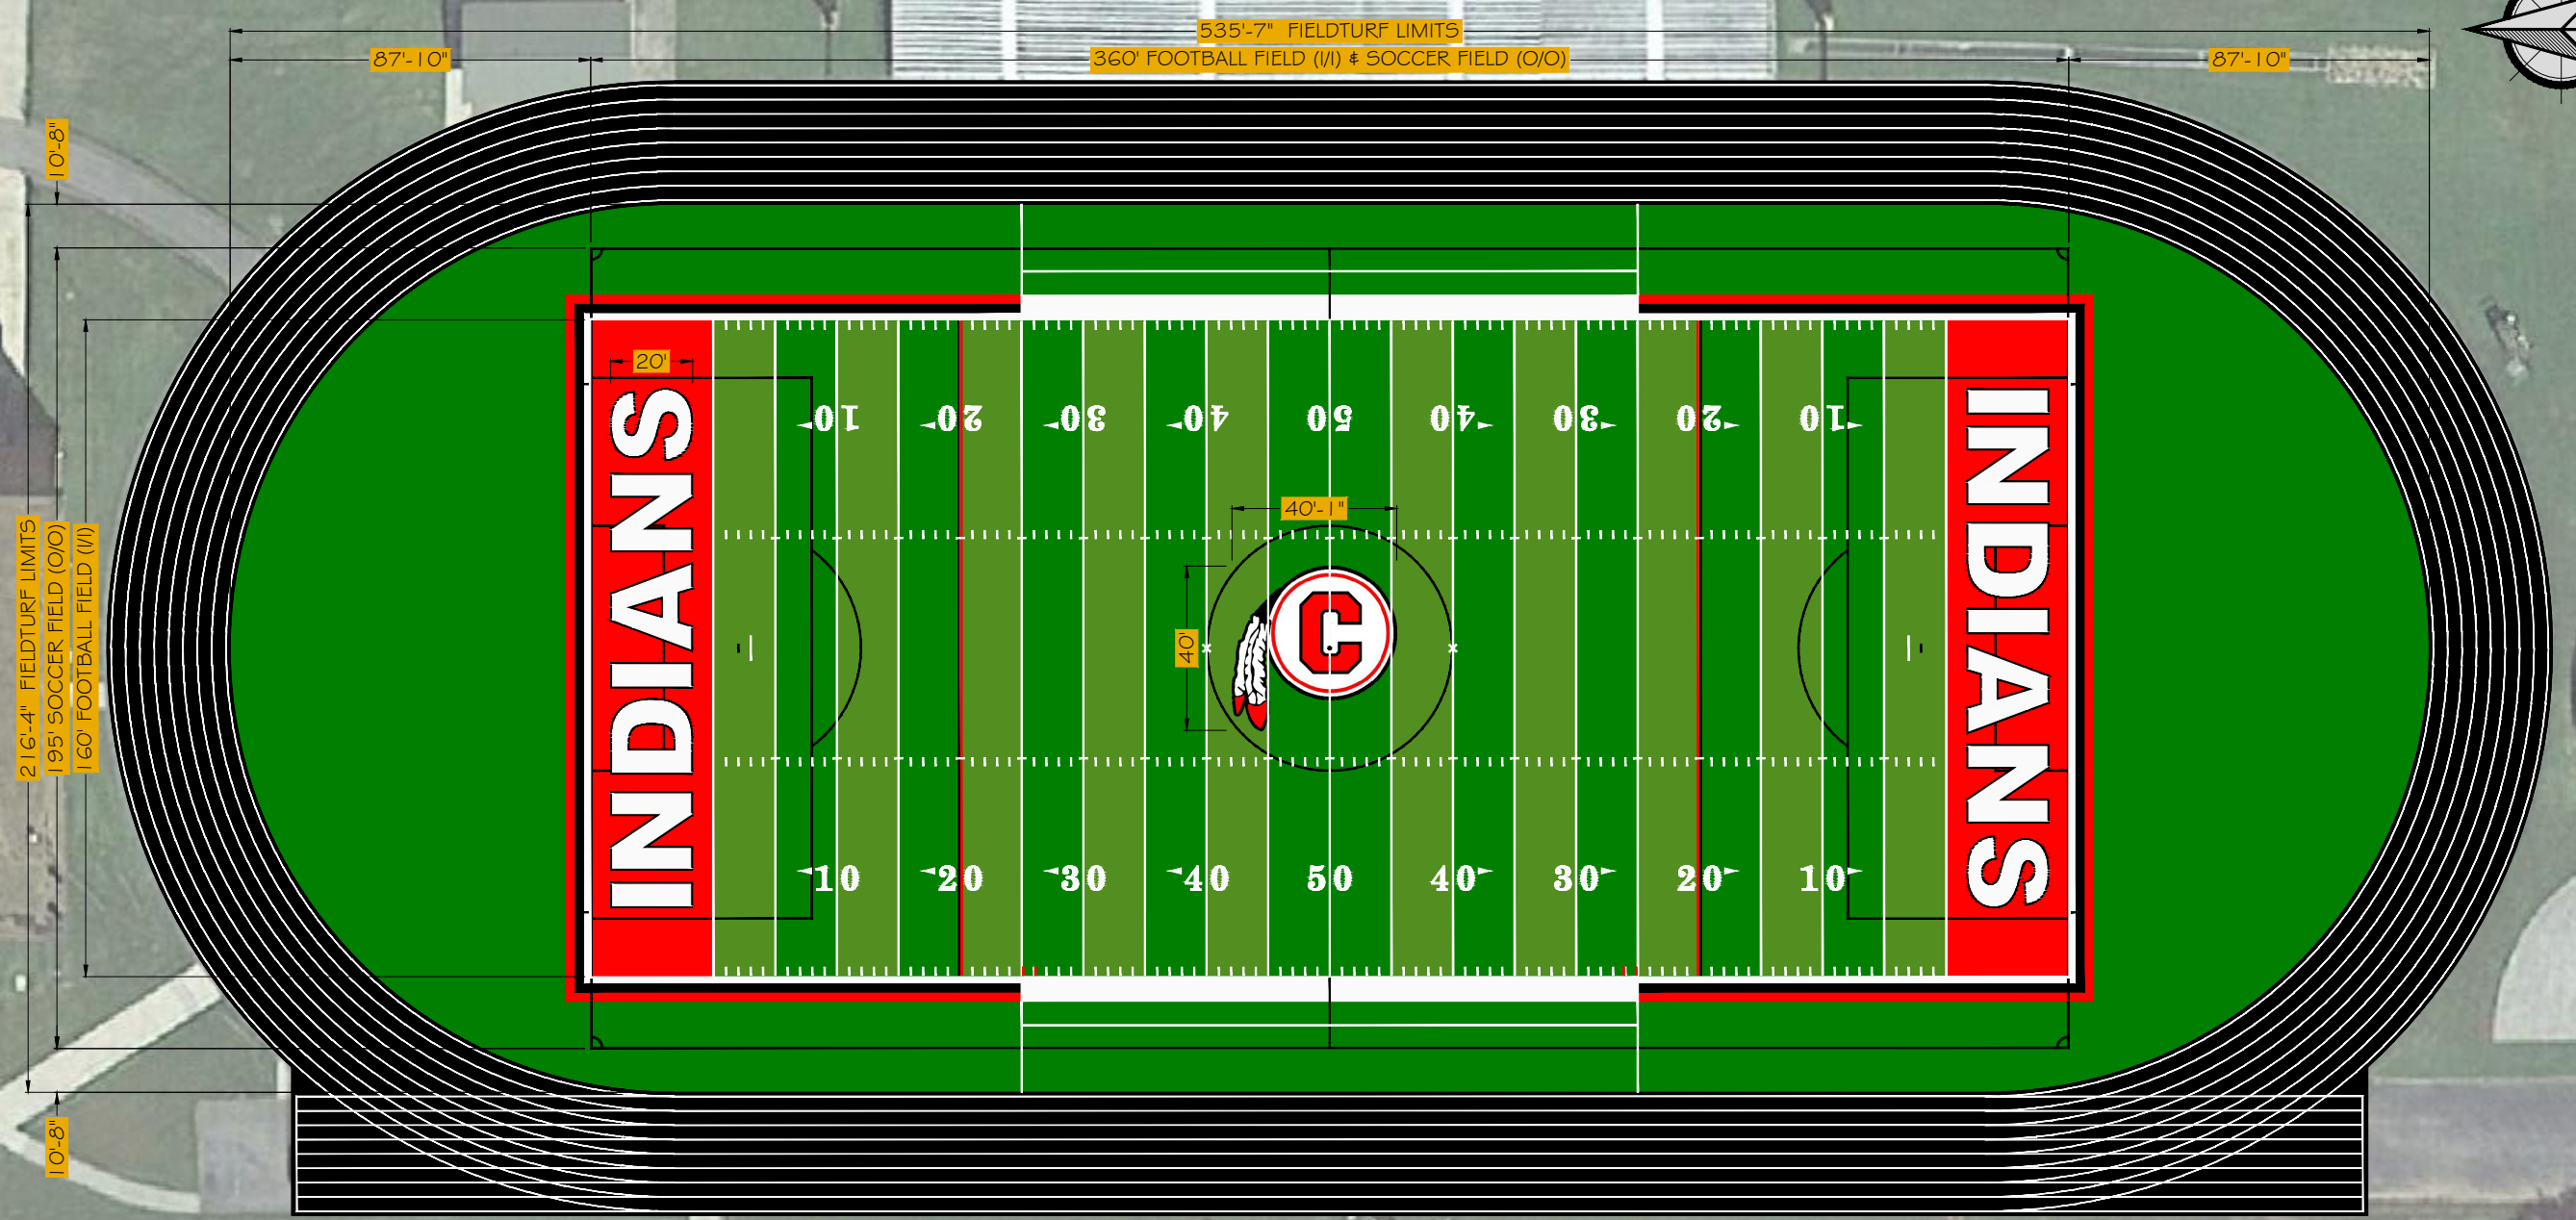

DRAWN BY:	J. L.
CHECKED BY:	J. B.
SCALE:	1"=45'
TOTAL FIELD AREA:	105,816 sq. ft.
PERIMETER:	1319 ft.

FieldTurf
A Tarkett Sports Company

CHATTOGA COUNTY STADIUM

SUMMERVILLE, GA

DATE: JANUARY 12, 2023 ISSUE: PRESENTATION FIELD LAYOUT

APPROVED BY:
SIGNATURE:
PRINTED NAME:
TITLE:
DATE:

SPORT COLORS:

FOOTBALL
COMPLETE COLOR NAME: WHITE / BLACK / RED
PANTONE COLOR NUMBER: WHITE / BLACK / 185C

SOCCER
COMPLETE COLOR NAME: BLACK
PANTONE COLOR NUMBER: BLACK

LOGO COLORS:

COMPLETE COLOR NAME: RED
PANTONE COLOR NUMBER: 185C

COMPLETE COLOR NAME: BLACK
PANTONE COLOR NUMBER: BLACK

COMPLETE COLOR NAME: WHITE
PANTONE COLOR NUMBER: WHITE

END ZONE COLOR:

COMPLETE COLOR NAME: RED
PANTONE COLOR NUMBER: 185C

LEGEND:

FIELD GREEN / SUMMER GREEN FIELDTURF
105,816 sq. ft.

FIELD LAYOUT NOTES (sports are in order of dominance):

1. FOOTBALL MARKINGS ARE 4" WHITE / BLACK / RED NFHS STANDARDS.
2. SOCCER MARKINGS ARE 4" BLACK NFHS STANDARDS.

FIELD DOMINANCY IS ONLY WITHIN THE FOOTBALL FIELD OF PLAY.

ALL DIMENSIONS TO BE VERIFIED BEFORE ANY CONSTRUCTION BEGINS.

CONCEPTUAL DRAWINGS ONLY: DRAWINGS ARE INTENDED ONLY TO BE A GRAPHIC RENDERING FOR PURPOSES OF PRELIMINARY PRESENTATION;
ALL DISTANCES AND MEASUREMENTS ARE APPROXIMATE IN NATURE AND SUBJECT TO FIELD VERIFICATION.

NFHS STANDARDS

Scale is only accurate when this drawing is printed on 11" X 17" paper. All Rights Reserved. Confidential Information: No portion of these drawings may be disclosed, used, reproduced, modified or shown, without prior written consent of FieldTurf.